


KOVANLI İSKELE SİSTEMİ

STOCKING TOWER SYSTEM

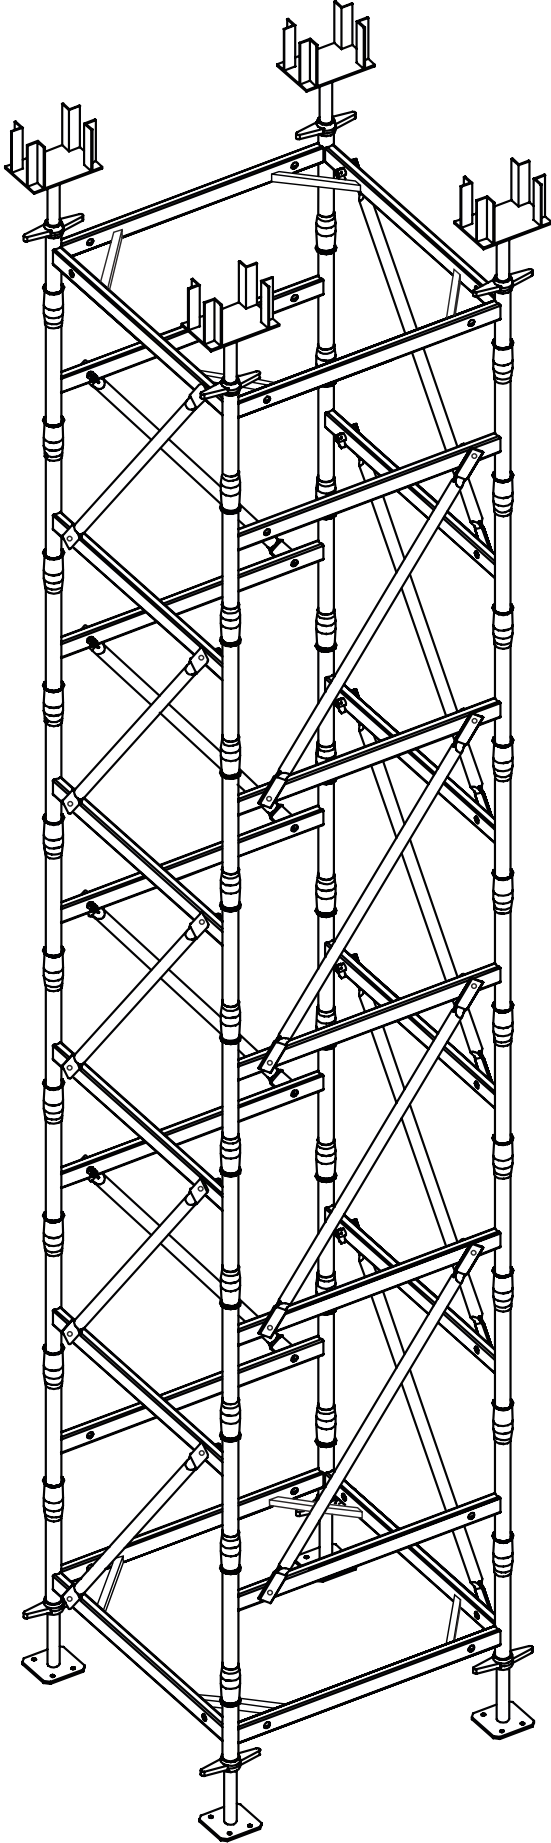

Sistem temel olarak Plywood, H20 Ahşap Kiriş, H Elemanlar, Kovanlı Çerçeve ile Diagonal Elemanlar ve diğer çelik aksesuarlardan oluşur,

Döşeme ve kiriş altı masa kalıbı, ağır yük iskelesi olarak kullanılabilir,

H20 ızgara / mahya ve ana çerçeve aralıkları değiştirilerek farklı döşeme kalınlık ve beton yüklerine sahip projelere adapte edilebilir,

İş sonuna kadar demonte edilmemesi ile malzeme zayıfatı engellenmiş olur,

Montaj kolaylığı, taşıma arabası veya vinçle deplase edilebilir olması ve sıva gerektirmemesi ile işçilik, zaman ve maliyetten tasarruf sağlar,

Sistem, projeye uygun özel olarak tasarlandığı için, işçi yorumları ve fire engellenmiş olur,

Sanayi yapıları, yüksek yapılar, alışveriş ve iş merkezleri gibi farklı alanlarda yüksek verimle kullanılabilir.

Kovanlı İskele Malzeme Montaj Tablosu
Stacking Tower System Component Quantities

Kule Yüksekliği Tower Height cm	Alt Üst Çerçeve Upper - Lower Frame	H Eleman H Component
300	2 Adet / Unit	8 Adet / Unit
400		12 Adet / Unit
500		16 Adet / Unit
600		20 Adet / Unit
700		24 Adet / Unit
800		28 Adet / Unit
900		32 Adet / Unit
1000		36 Adet / Unit
1100		40 Adet / Unit
1200		44 Adet / Unit

The main components of the system are Plywood, H20 Timber Girders, H Frames, Head Frames, Diagonal Elements and other steel accessories,

The system can be used as sub-slab/joist table formwork, heavy load scaffolding,

Can be adapted to various projects having different slab thickness or concrete load by changing the intervals of H20 main/secondary girders and main frames,

Helps to prevent the loss of materials unless disassembled till the end of job,

Provides cost, time and labour economy as being easy- to-assemble, displaceable by crane or table shifting trolley and preventing the necessity for plastering,

Prevents the worker comments and wastage as the system is custom designed for a certain project,

Efficiently convenient to built industrial facilities, high structures, commercial and shopping centers etc.